

GENERAL NOTES

1. REFER TO ENLARGE PLAN FOR DETAIL.
2. FOR PARKING SUMMARY, SEE SHEET A1.02.

KEYNOTES

- 001 7' HIGH ORNAMENTAL METAL FENCE, ARCHITECTURAL GRADE
- 002 7' HIGH SOUND WALL

THIS DRAWING IS NOT FINAL, OR TO BE USED FOR CONSTRUCTION UNTIL IT IS SIGNED BY THE ARCHITECT/ENGINEER

CITY PLANNING SUBMITTAL

REVISION	BY	DATE
△		
△		
△		
△		


PG&E
PG&E GAS OPERATIONS
TECHNICAL TRAINING CENTER

OVERALL SITE PLAN



B3011.02
1"=80'
6 November 2014

A1.01

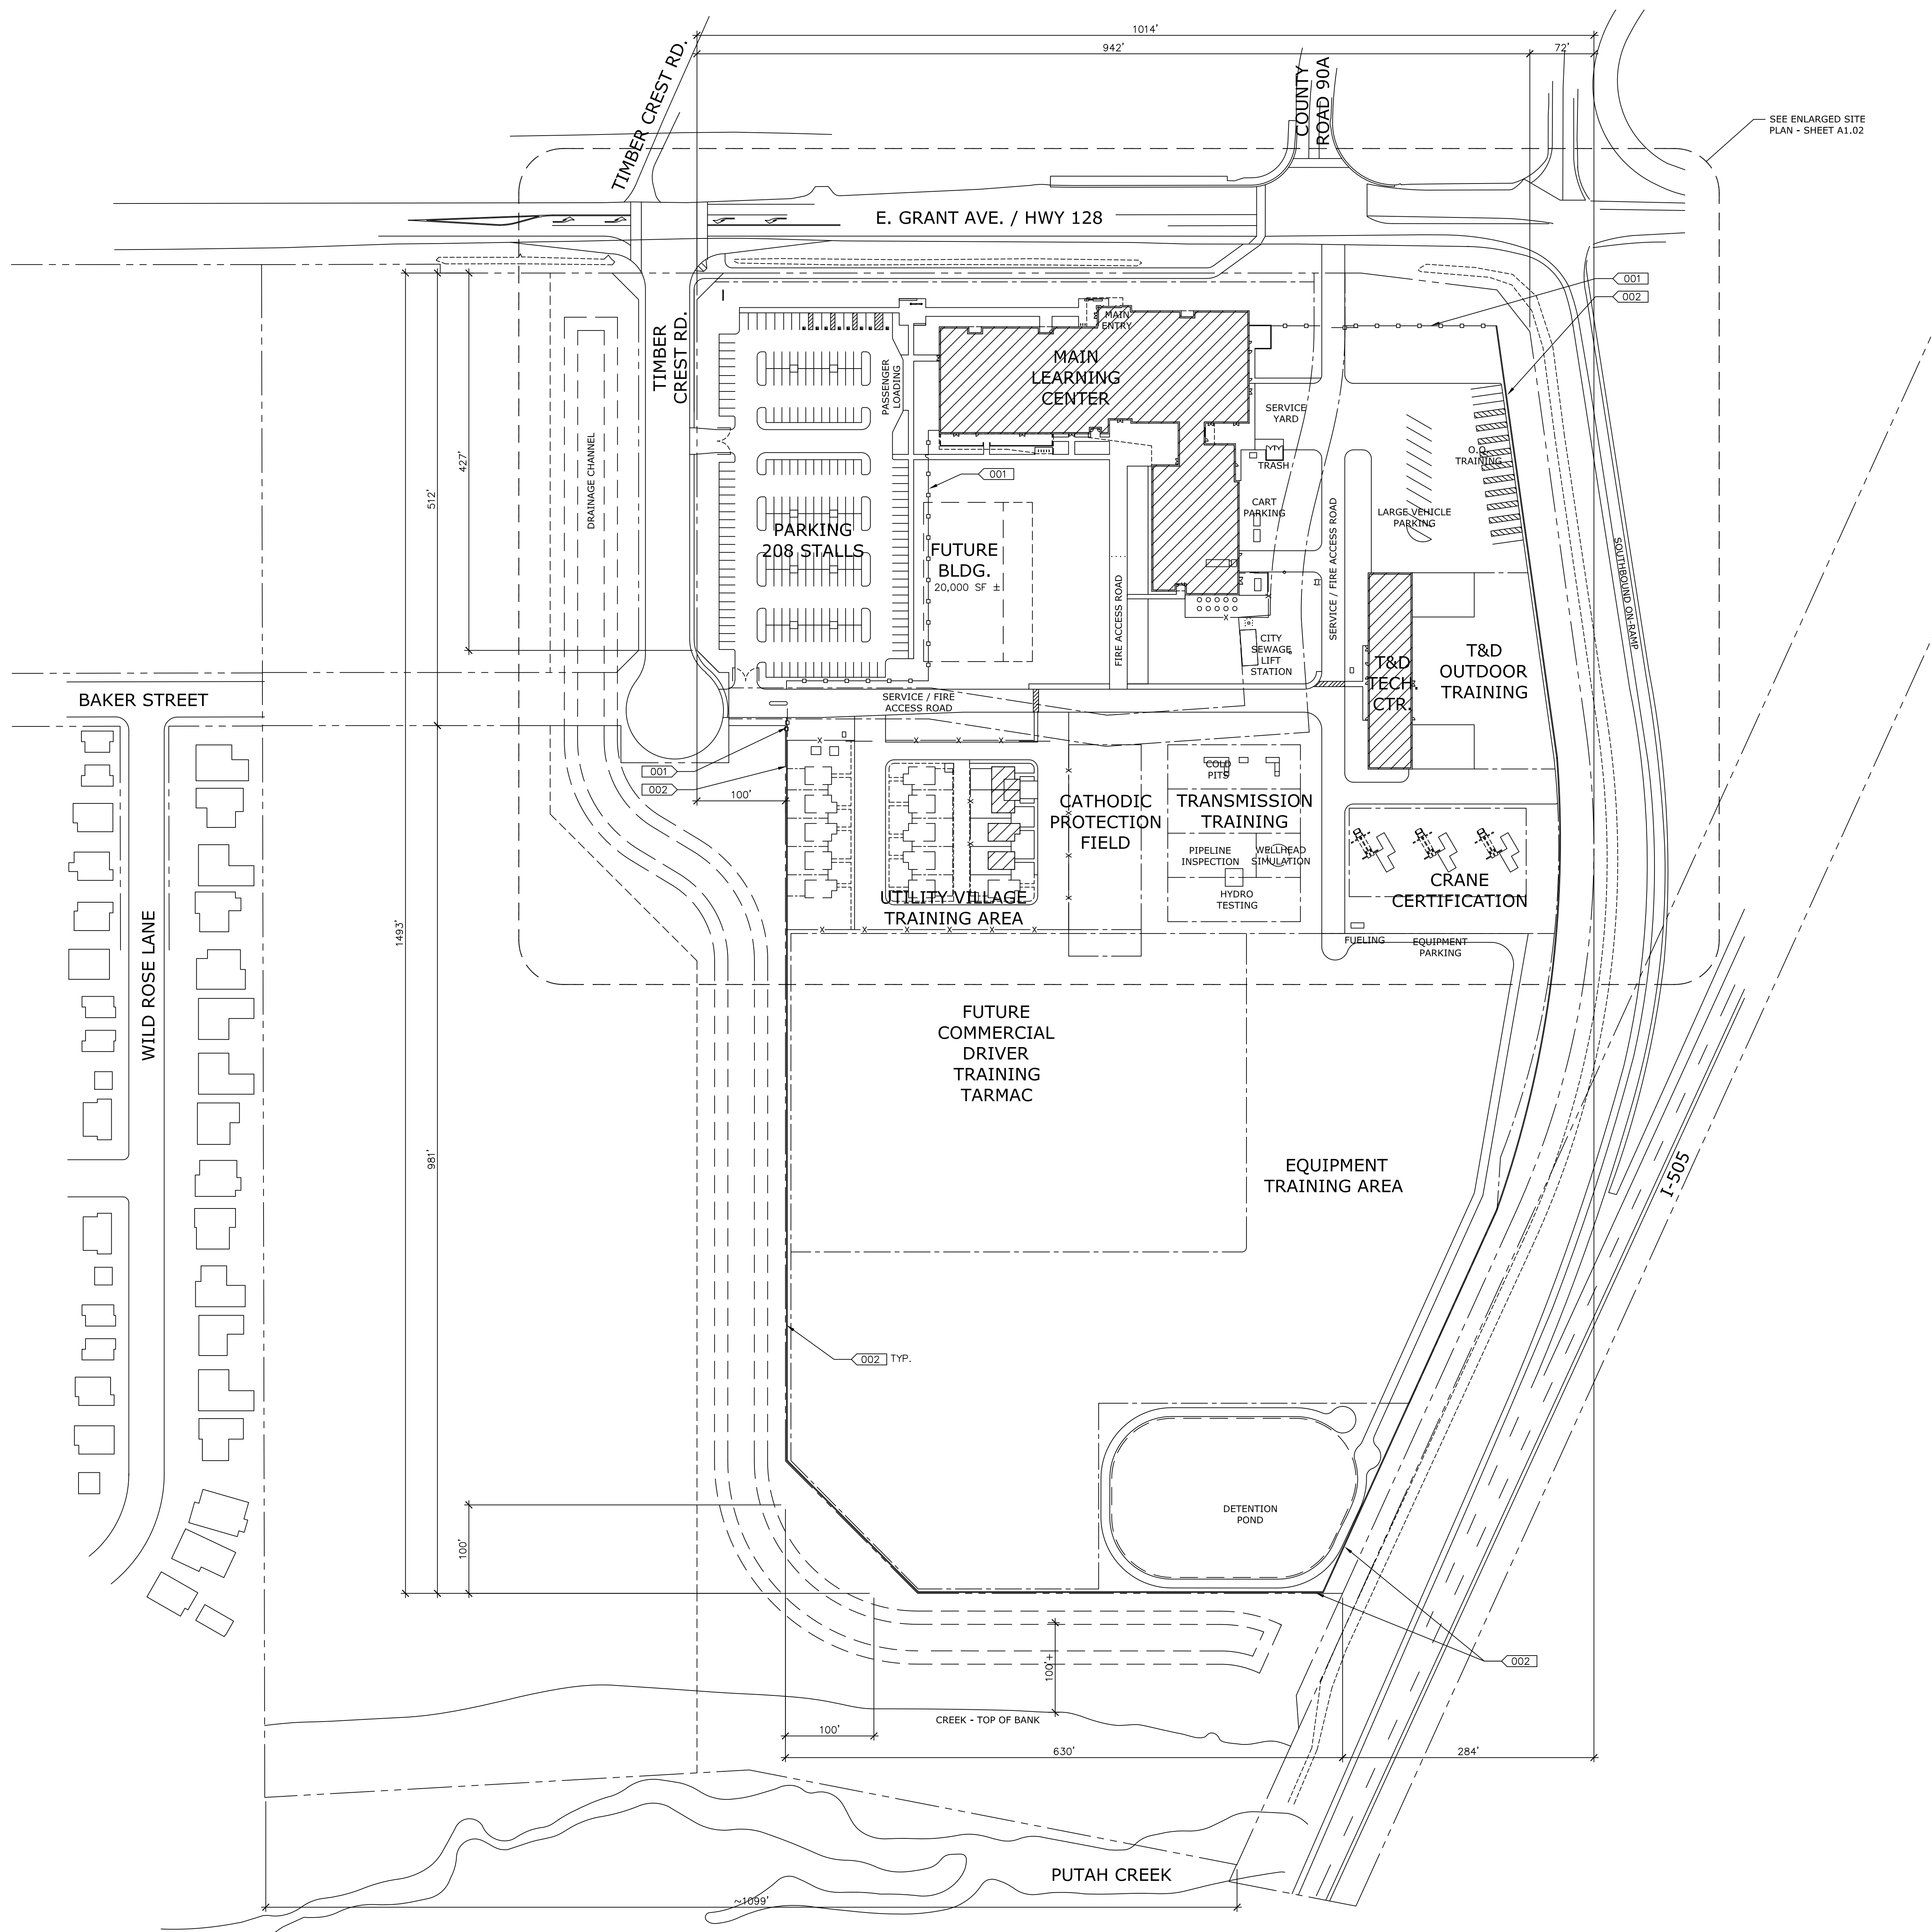

1 OVERALL SITE PLAN

1"=80'-0"