


EAST GRANT AVENUE (CA HWY 128)

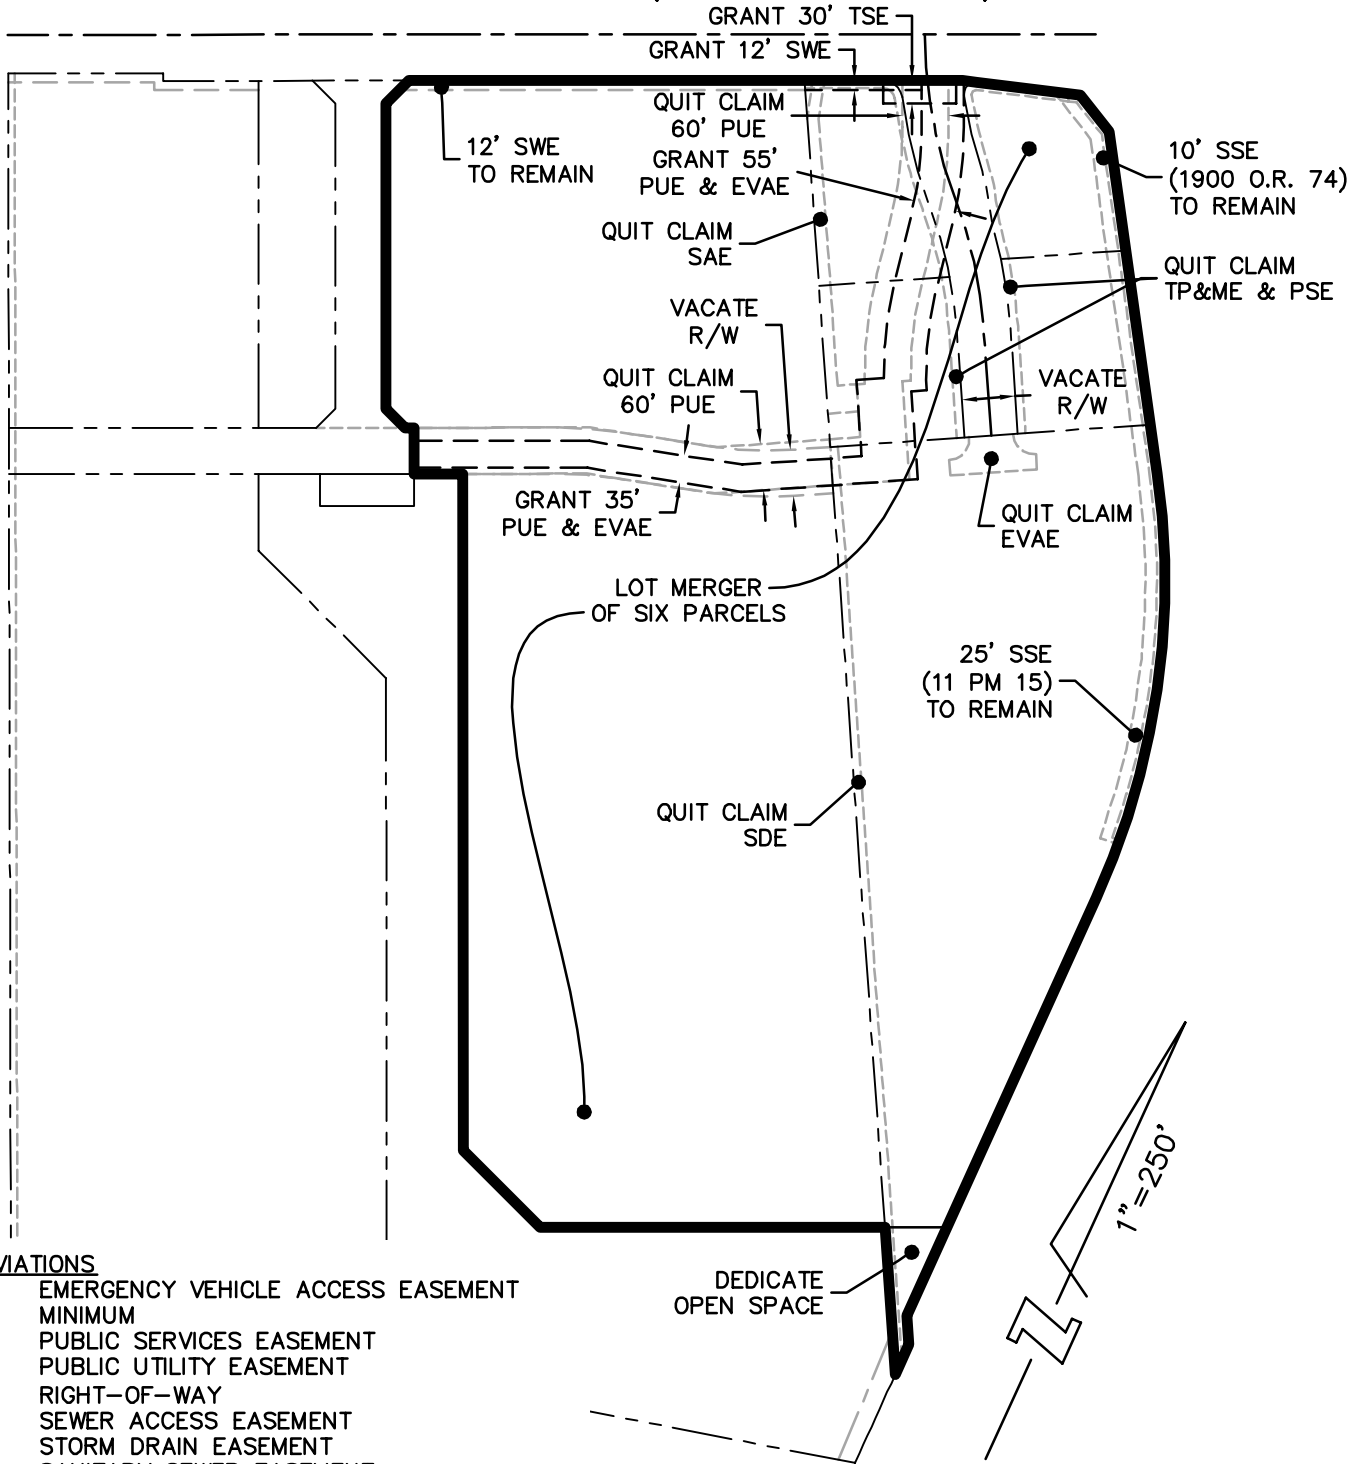

ABBREVIATIONS

EVAE	EMERGENCY VEHICLE ACCESS EASEMENT
MIN	MINIMUM
PSE	PUBLIC SERVICES EASEMENT
PUE	PUBLIC UTILITY EASEMENT
R/W	RIGHT-OF-WAY
SAE	SEWER ACCESS EASEMENT
SDE	STORM DRAIN EASEMENT
SSE	SANITARY SEWER EASEMENT
SWE	SIDEWALK EASEMENT
TP&ME	TREE PLANTING & MAINTENANCE EASEMENT
TSE	TRAFFIC SIGNAL EASEMENT

PG&E MAPPING ITEMS



980 9TH ST
 SUITE 1770
 SACRAMENTO, CA 95814
 916-556-5800
 916-556-5899 (FAX)

OCTOBER 29, 2014